

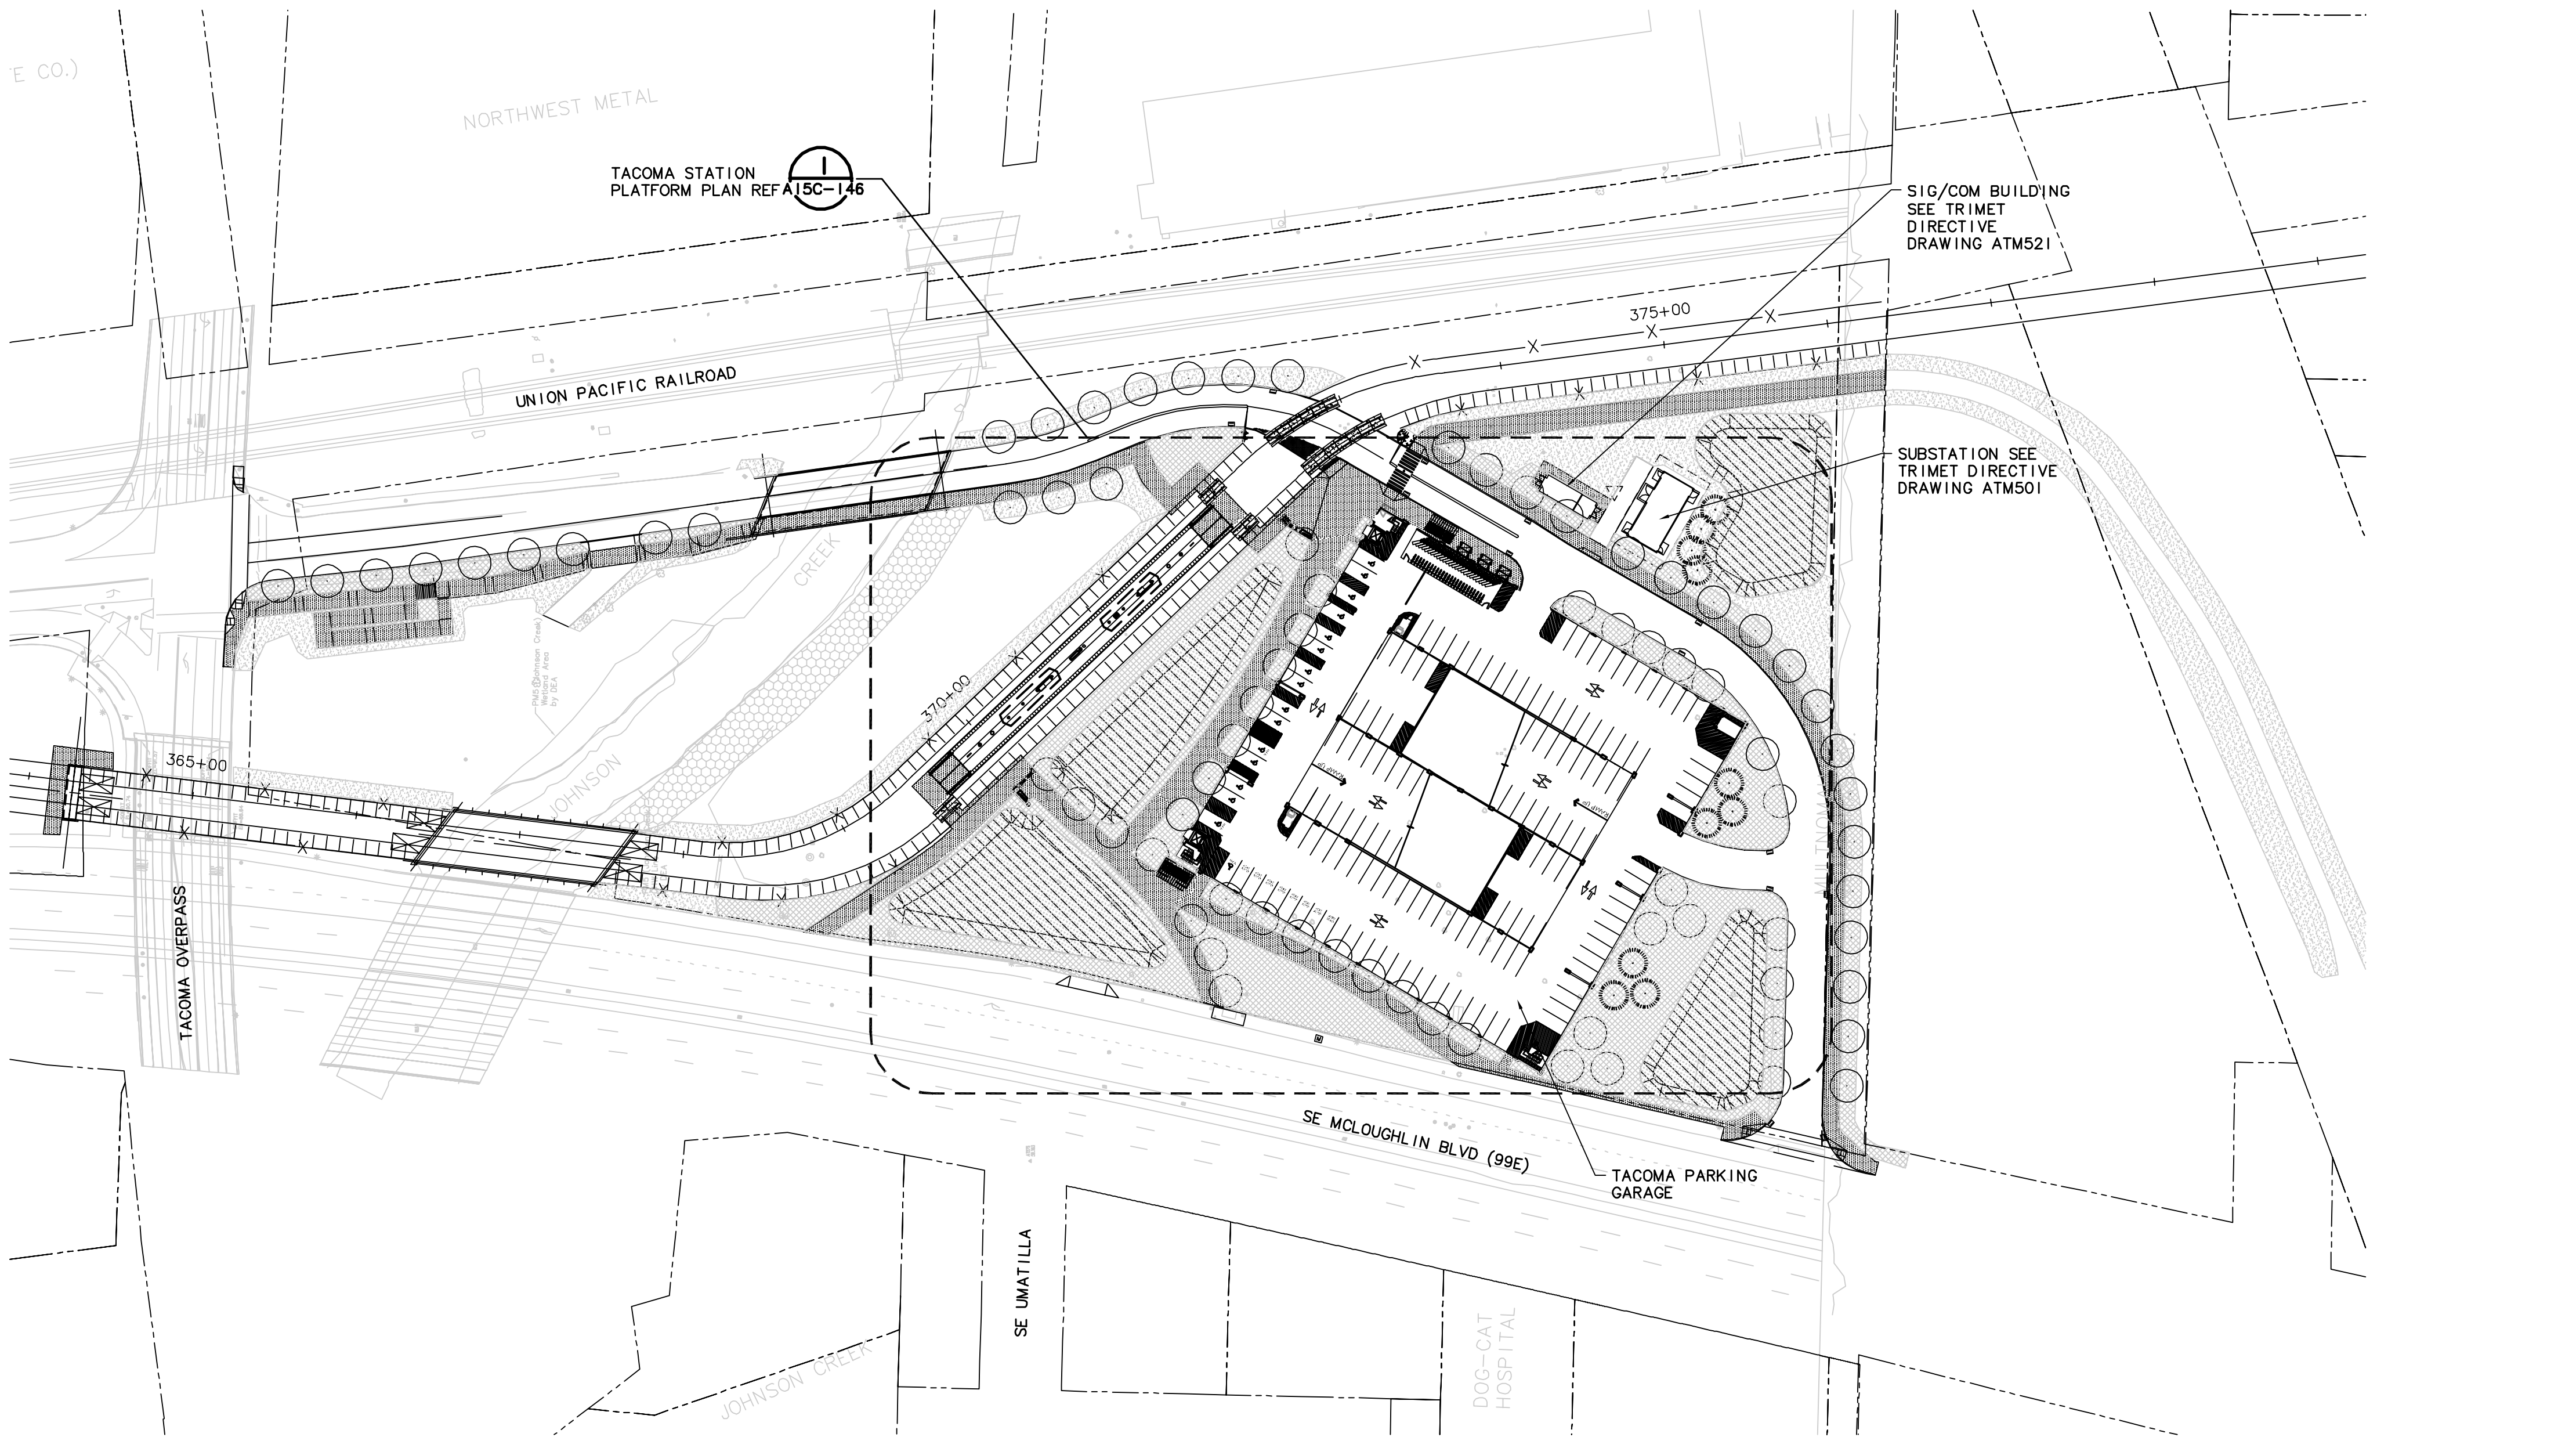




Tacoma Station Park & Ride Garage

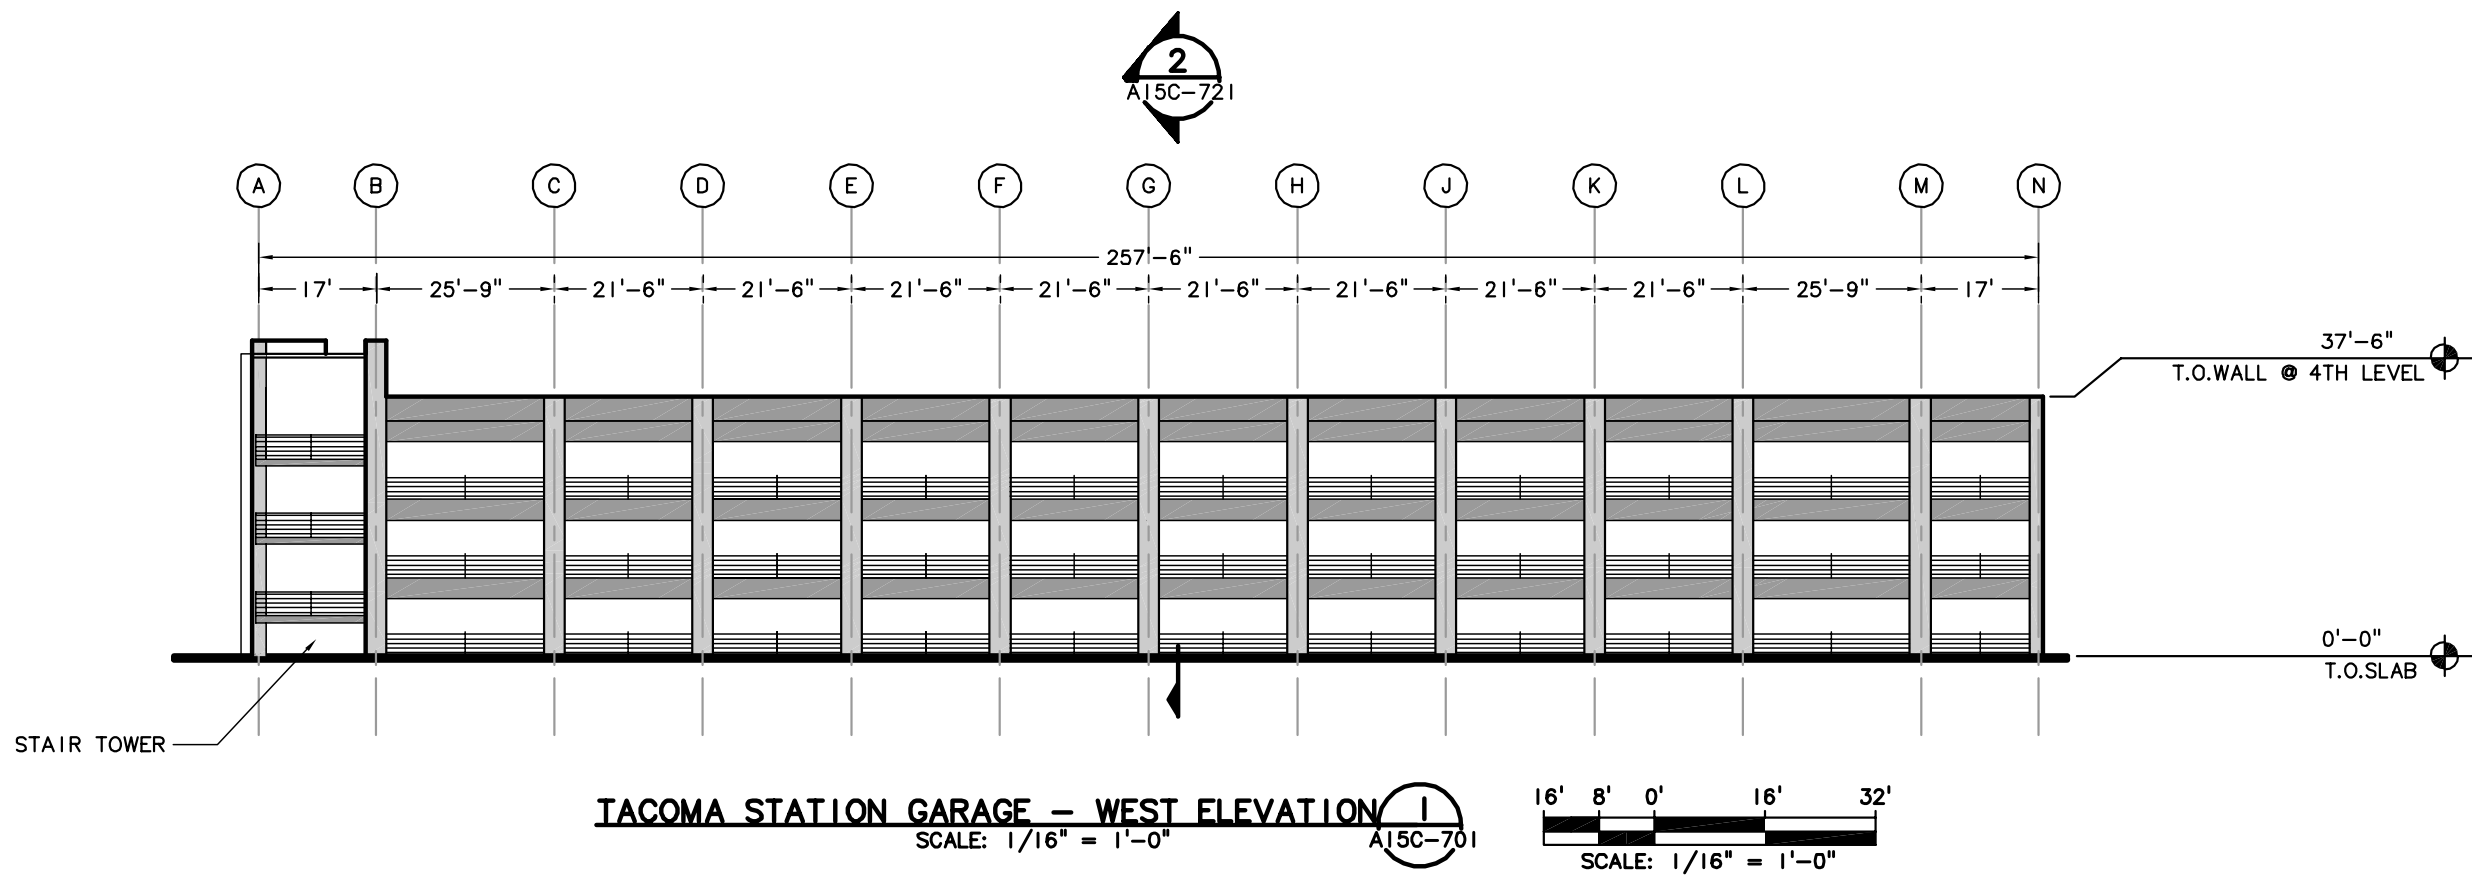



TACOMA STATION SITE PLAN
SCALE: 1" = 50'-0"
A15C-145

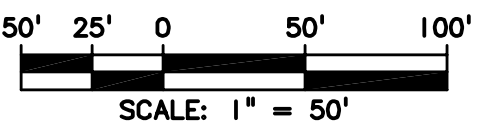



TACOMA STATION GARAGE - WEST ELEVATION
SCALE: 1/16" = 1'-0"
A15C-701

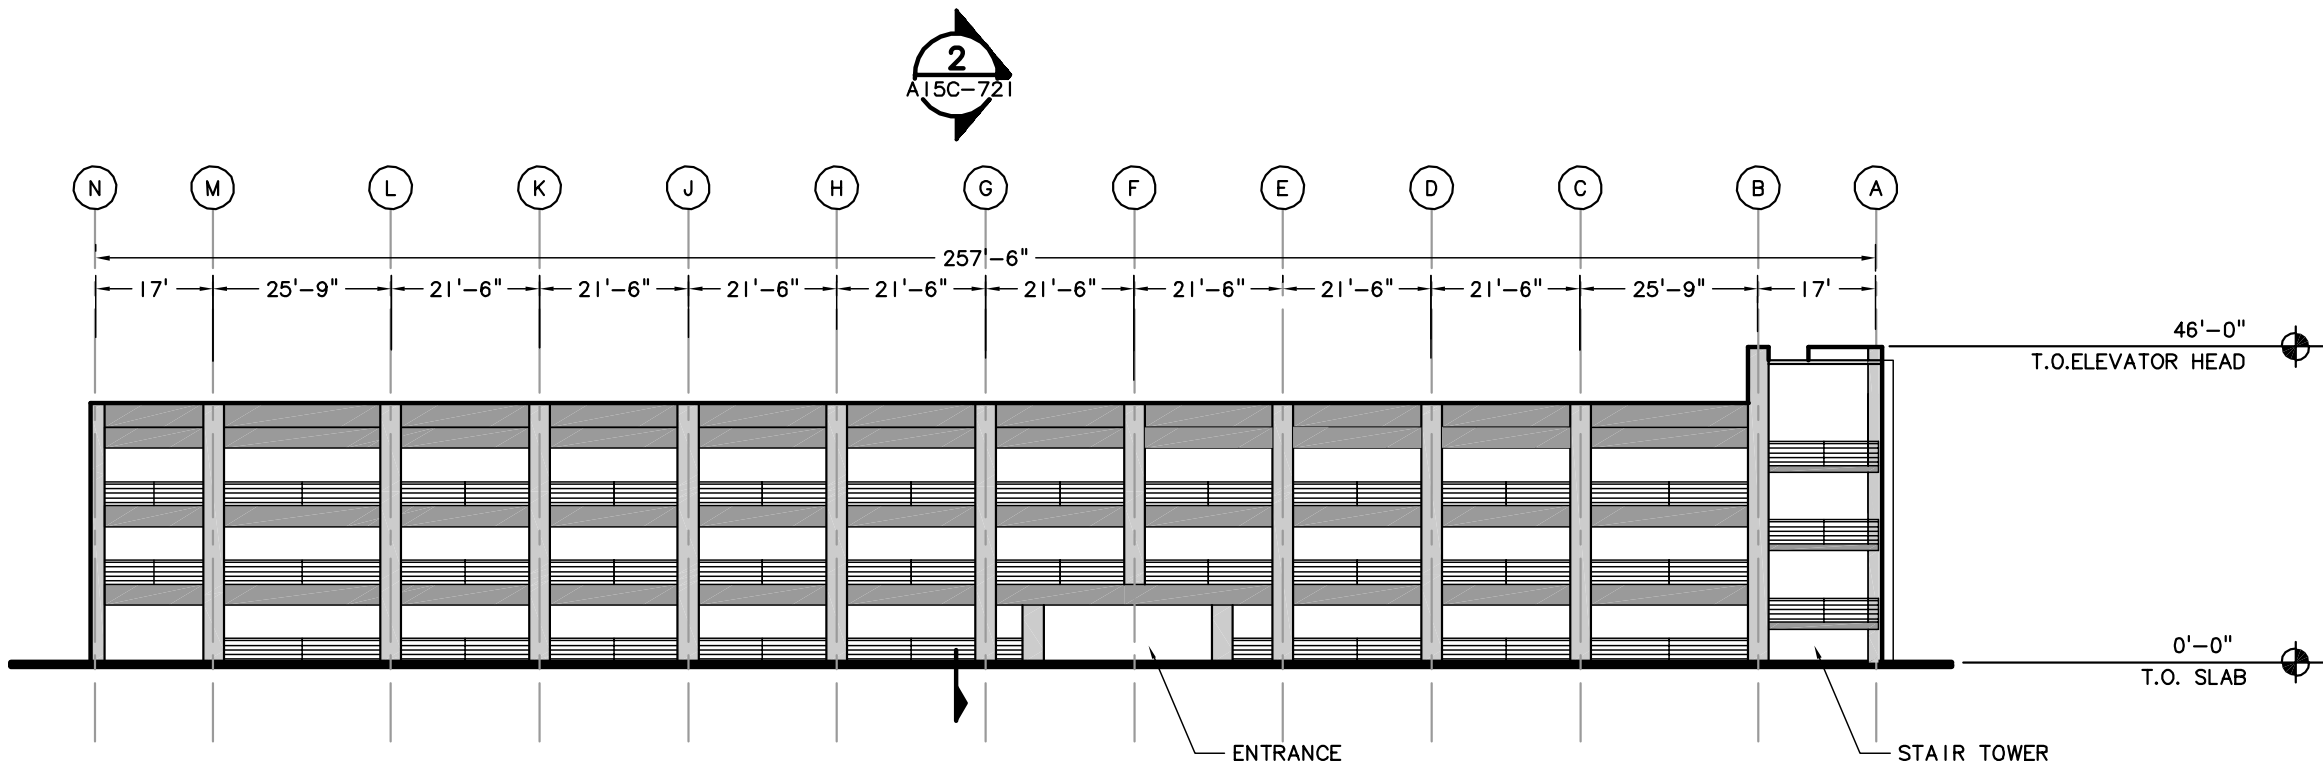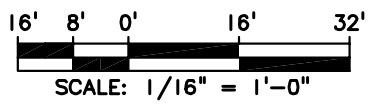

TACOMA STATION GARAGE - EAST ELEVATION
SCALE: 1/16" = 1'-0"
A15C-702

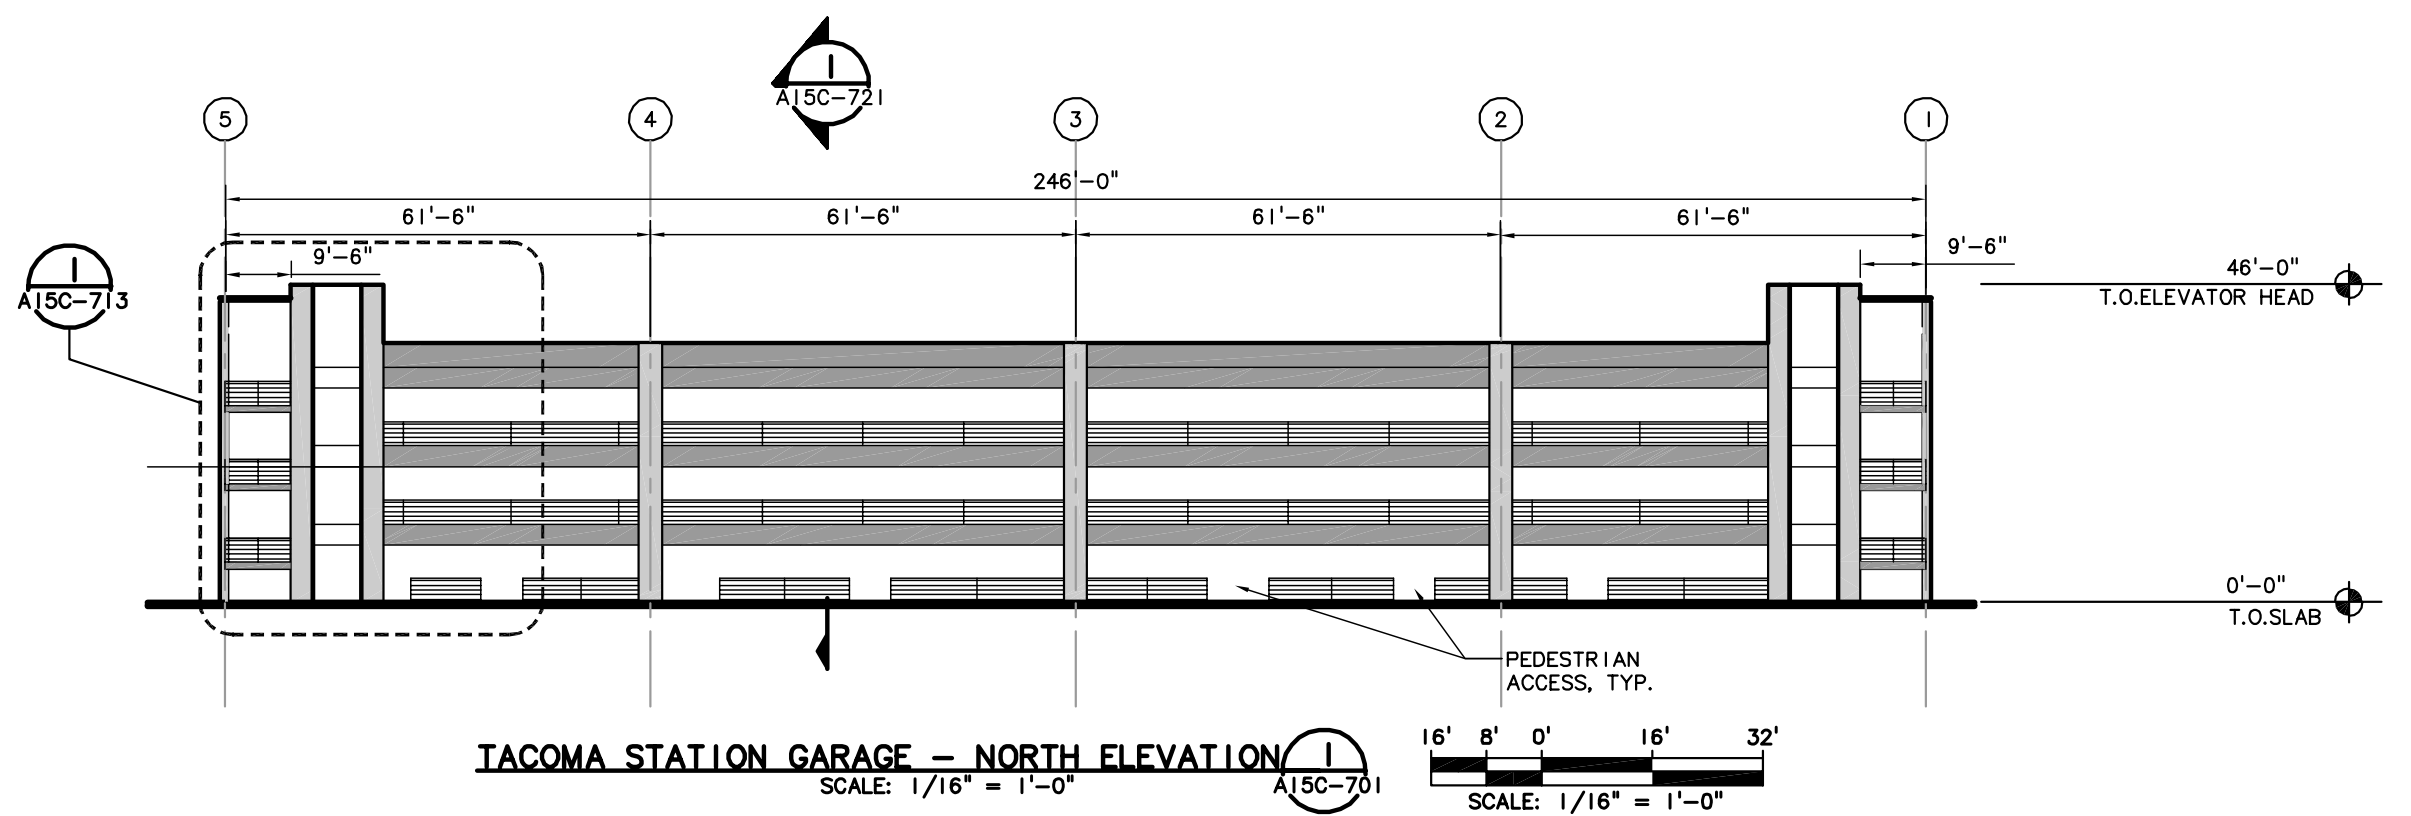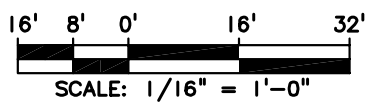

TACOMA STATION GARAGE - NORTH ELEVATION
SCALE: 1/16" = 1'-0"
A15C-703

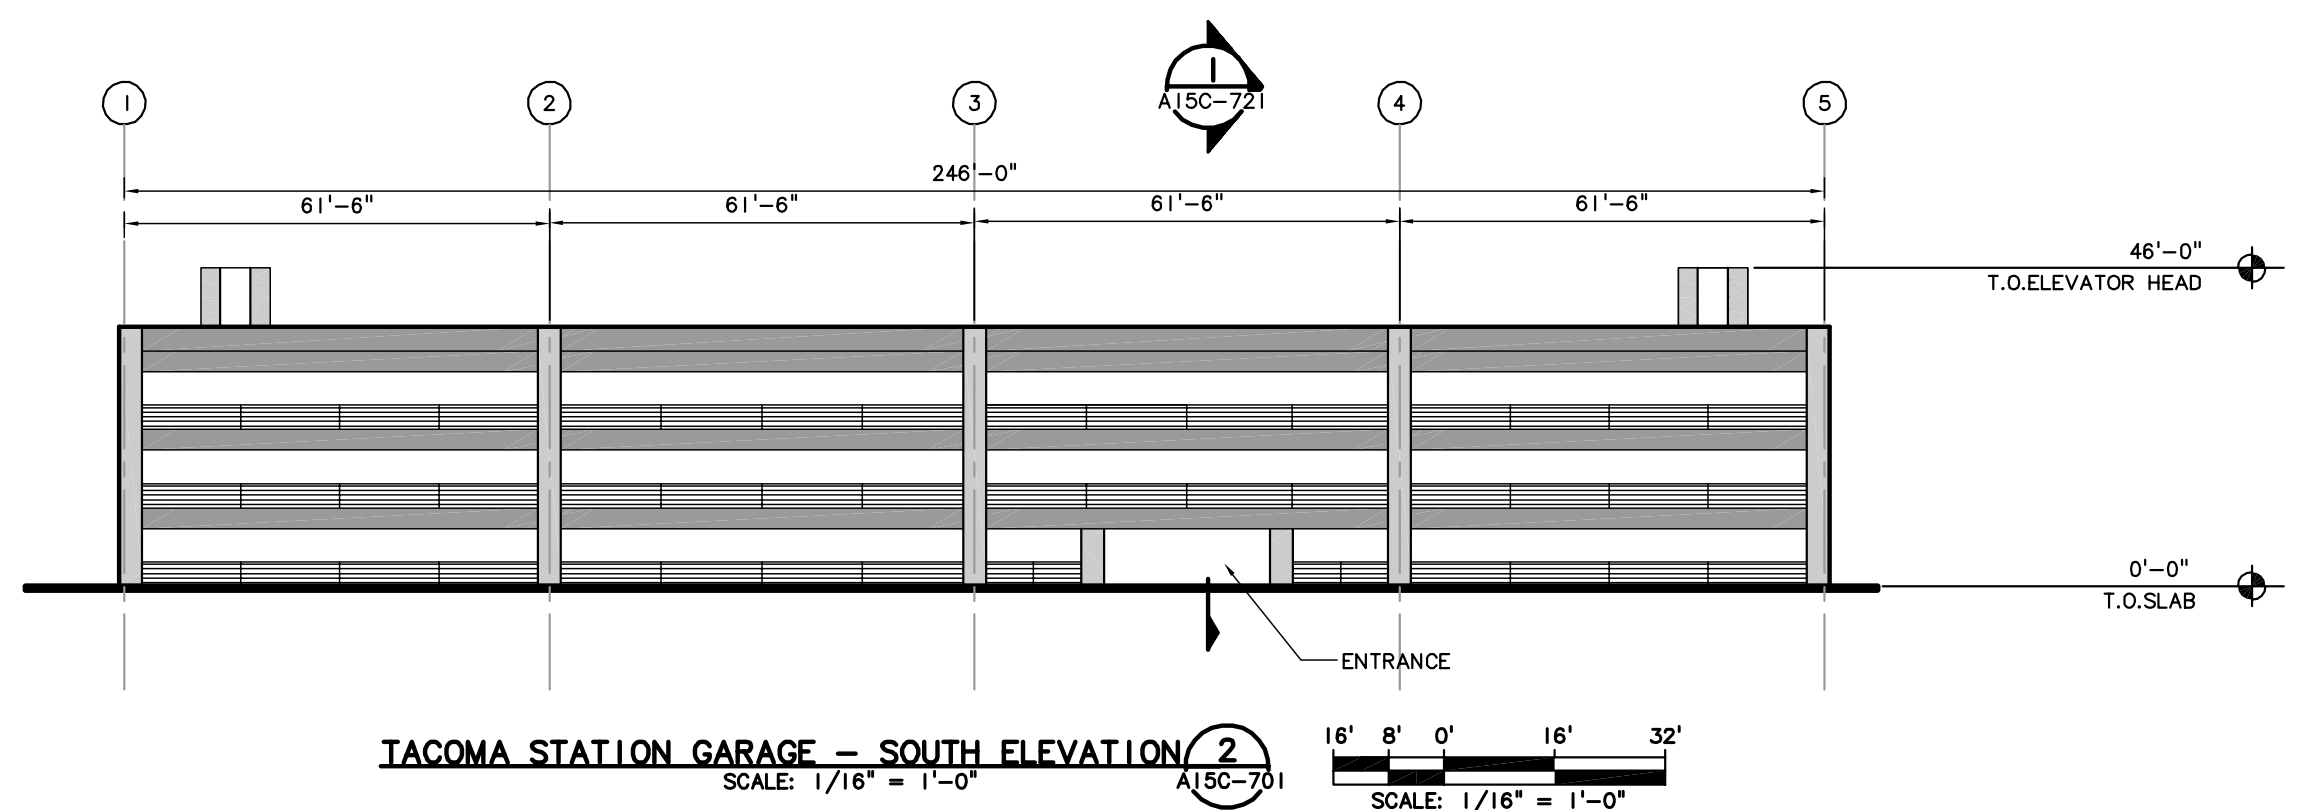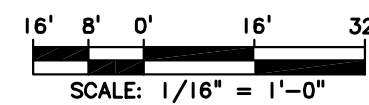

TACOMA STATION GARAGE - SOUTH ELEVATION
SCALE: 1/16" = 1'-0"
A15C-704

